

INFORMATION! **Regional MathCounts!** Saturday, February 8 at UK Chem/Phys Building

A tentative schedule for the competition day is provided below:

8:00 am: Registration – Lobby 100A5
8:30 am: Seat Students – Room #155/153
8:45 am: Begin Program – Room #155/153
9:00 am: Sprint, Target, and Team Rounds – Room #155/153
11:15 am: Speaker – Room #155/153
11:30 am: Lunch – Room #155/153
12:30 pm: Countdown Round – Room #155/153
1:15 pm: Awards Ceremony – Room #155/153

Please note – we will try to finish as EARLY as possible. We will not run late at all.

On weekends, parking is free to the public in the Hilltop Garage. It is very close to the Chem-Phys Building.

Registration doors open at 8 a.m. and everyone needs to check in with their coach and then the coach will register the team at the Registration Desk with Mrs. Feese.

Mathletes need to arrive between 8 - 8:10 a.m. so coaches can get the team registered and everyone ready by 8:30 a.m. Coaches cannot register the team until all participants have checked in with the coach.

Announcements and competition directions begin at 8:45 a.m.

First Round of competition will begin at 9 am.

Parents can drop off mathletes at the Chem/Phys Building in the Hilltop garage and walk them over or watch them walk over.

Breakfast (donuts and fruit) and lunch (pizza) will be provided for the competitors. Please make arrangements for any students with food allergies or preferences.

Observers are not allowed in the testing rooms during the Sprint, Target, and Team rounds. However, parents are encouraged to watch the Countdown round around 12:30 and stay for the awards program immediately following.

The Countdown Round starts at 12:30 p.m. The awards will follow (around 1:00 or 1:15). Mathletes will sit "as a team" during the Countdown Round at 12:30.


Note: Calculators are the responsibility of the mathlete. Mathletes should bring pencils that are *already sharpened*.

Finally, make sure you wear **"math team clothing"** or "school logo-ish shirts" so that you match!!


FIRST FLOOR PLAN


CHEMISTRY-PHYSICS BUILDING

71,547 Gross Square Ft.

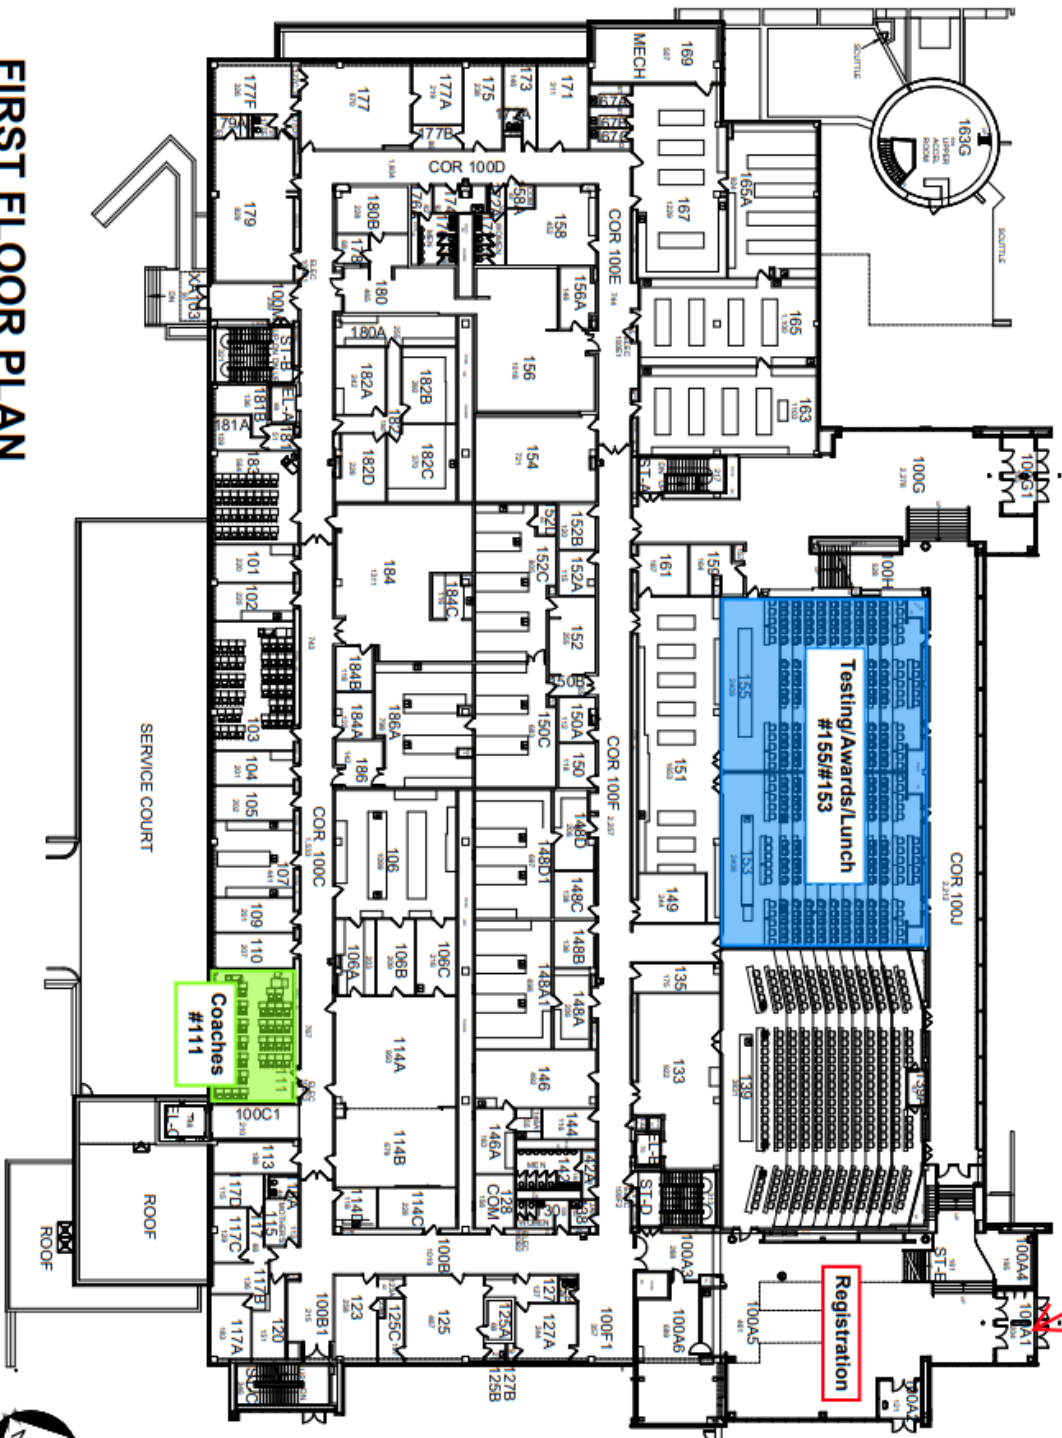

BASE LASER MEASURED - SUMMER 2012

 University of Kentucky	BLDG # 0055	CHEMISTRY-PHYSICS BUILDING
	SHEET 2 OF 6	
DRAWN BY: FR: DATE: 07-29-2012	REVISIONS BY: NEW DATE: 07-29-2012	

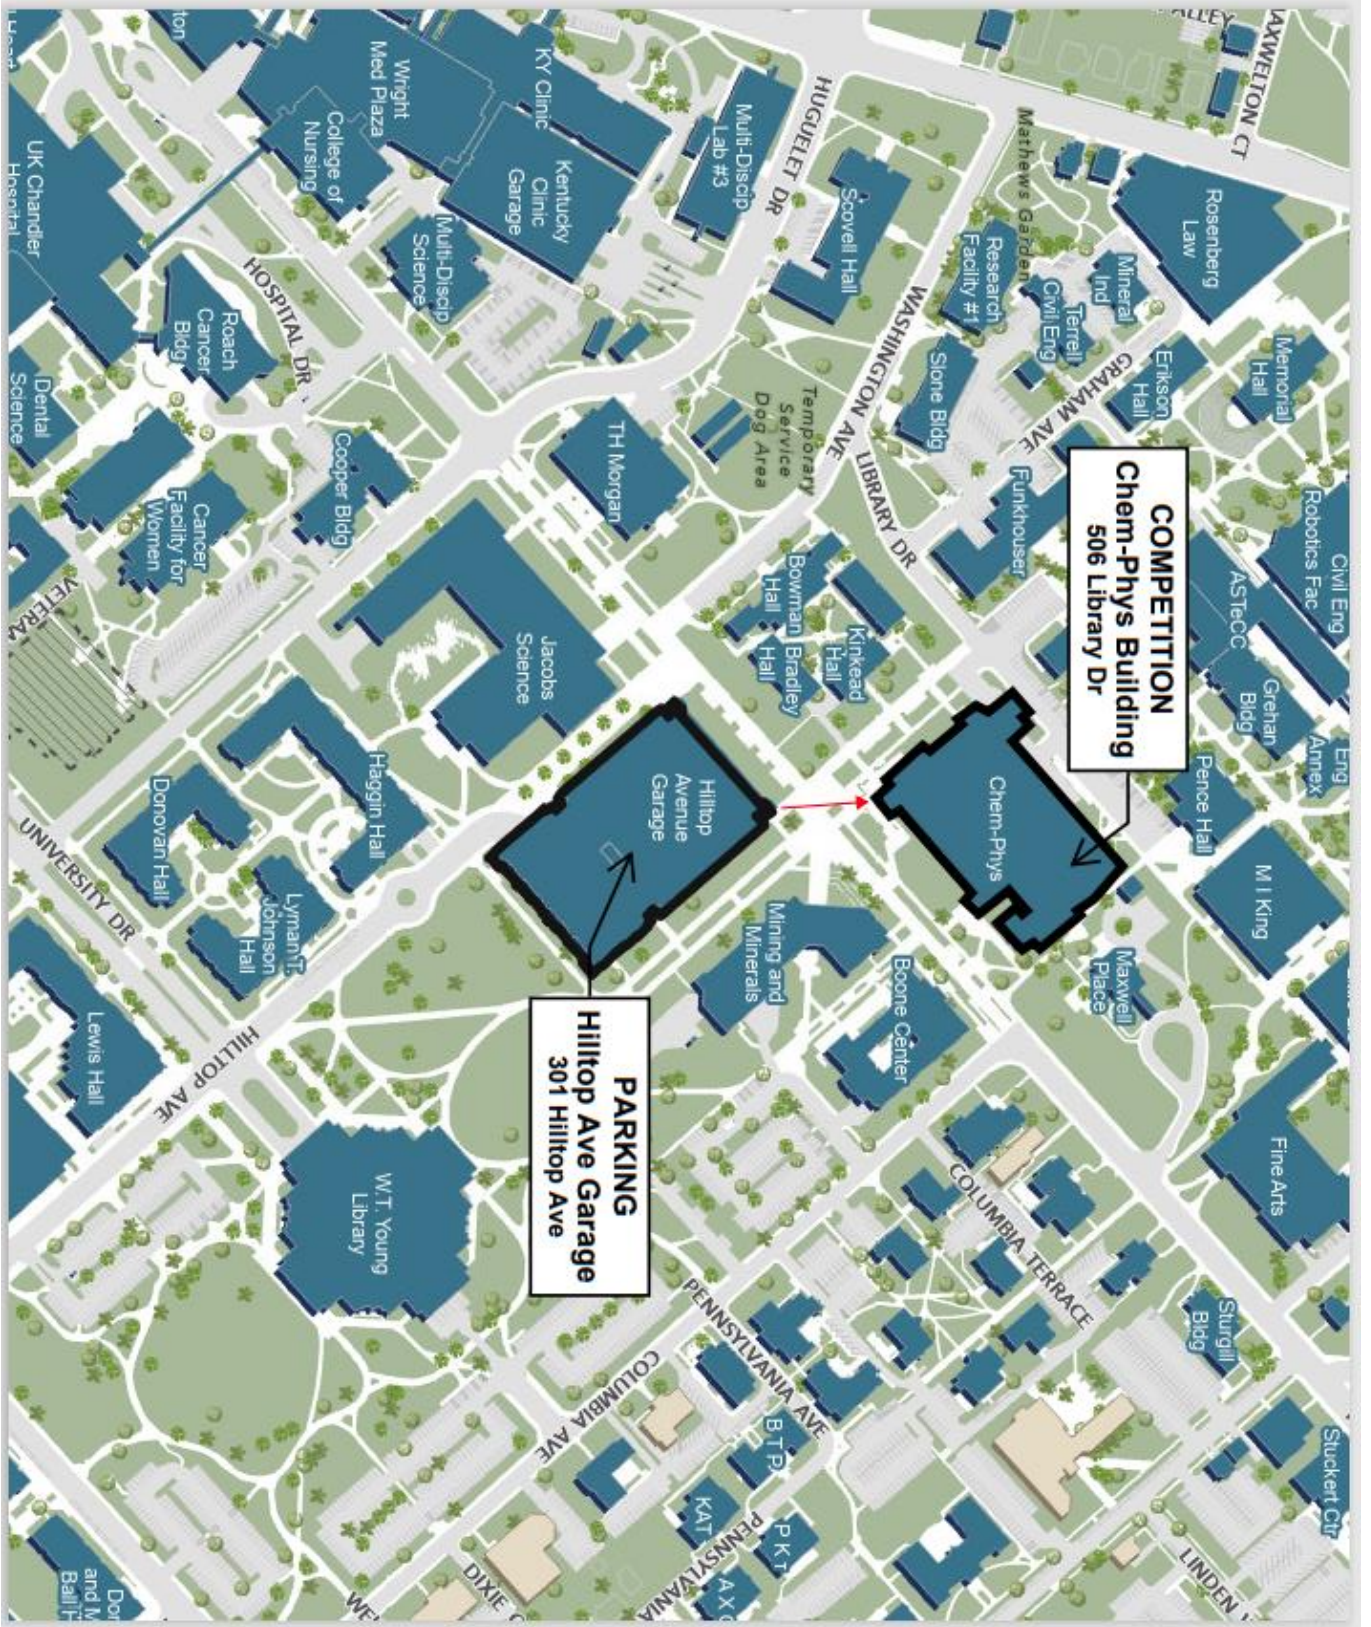

COMPETITION
Chem-Phys Building
506 Library Dr

PARKING
Hilltop Ave Garage
301 Hilltop Ave